


Asona SONAWOOD™ Acoustic Panel


Item:	SA8.180.50 W6L1
Perforations:	8mm slot @ 180mm (L)
Sheet Size:	2397mm (L) x 1197mm (W)
Border:	48.5mm (L) & 48.5mm (W)
Open Area*:	16.71%

*Includes non perforated border.

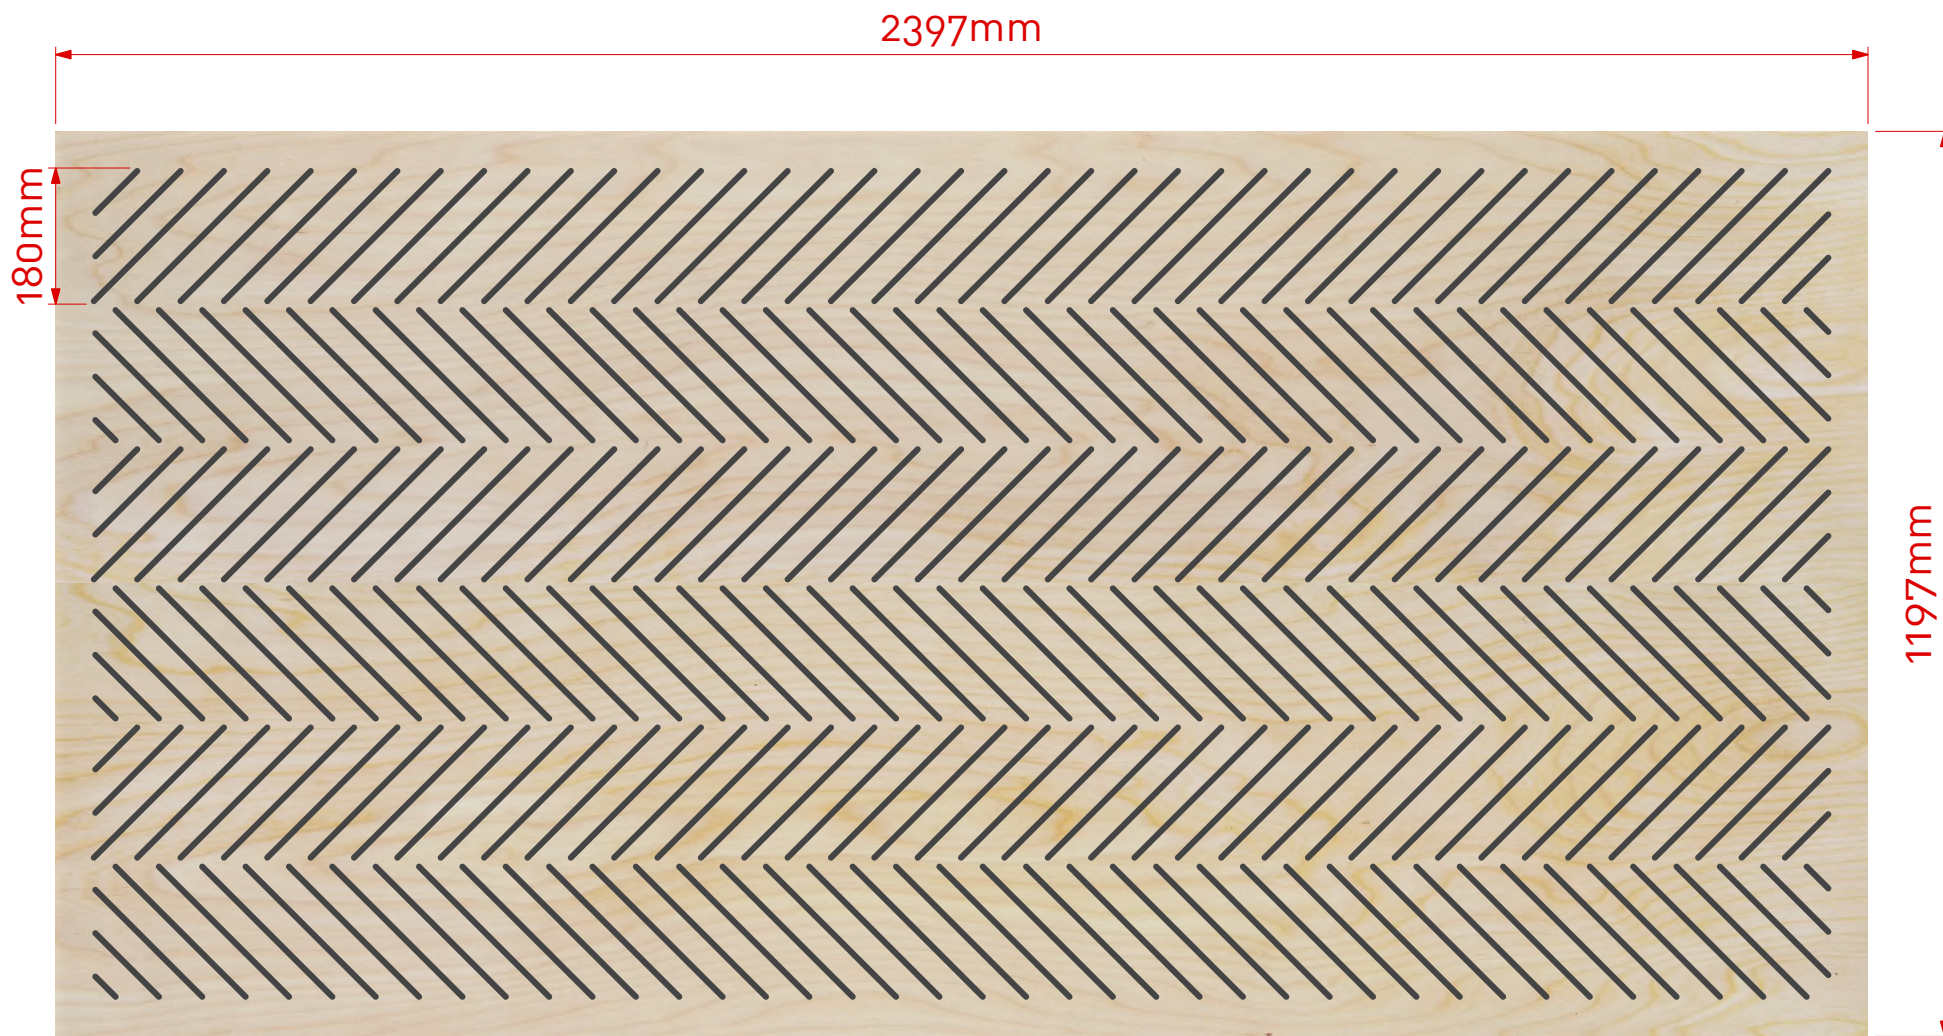


Note: Panel size, border and non perforated areas can be varied to suit project, consult Asona

Scale 1:10 @ A3

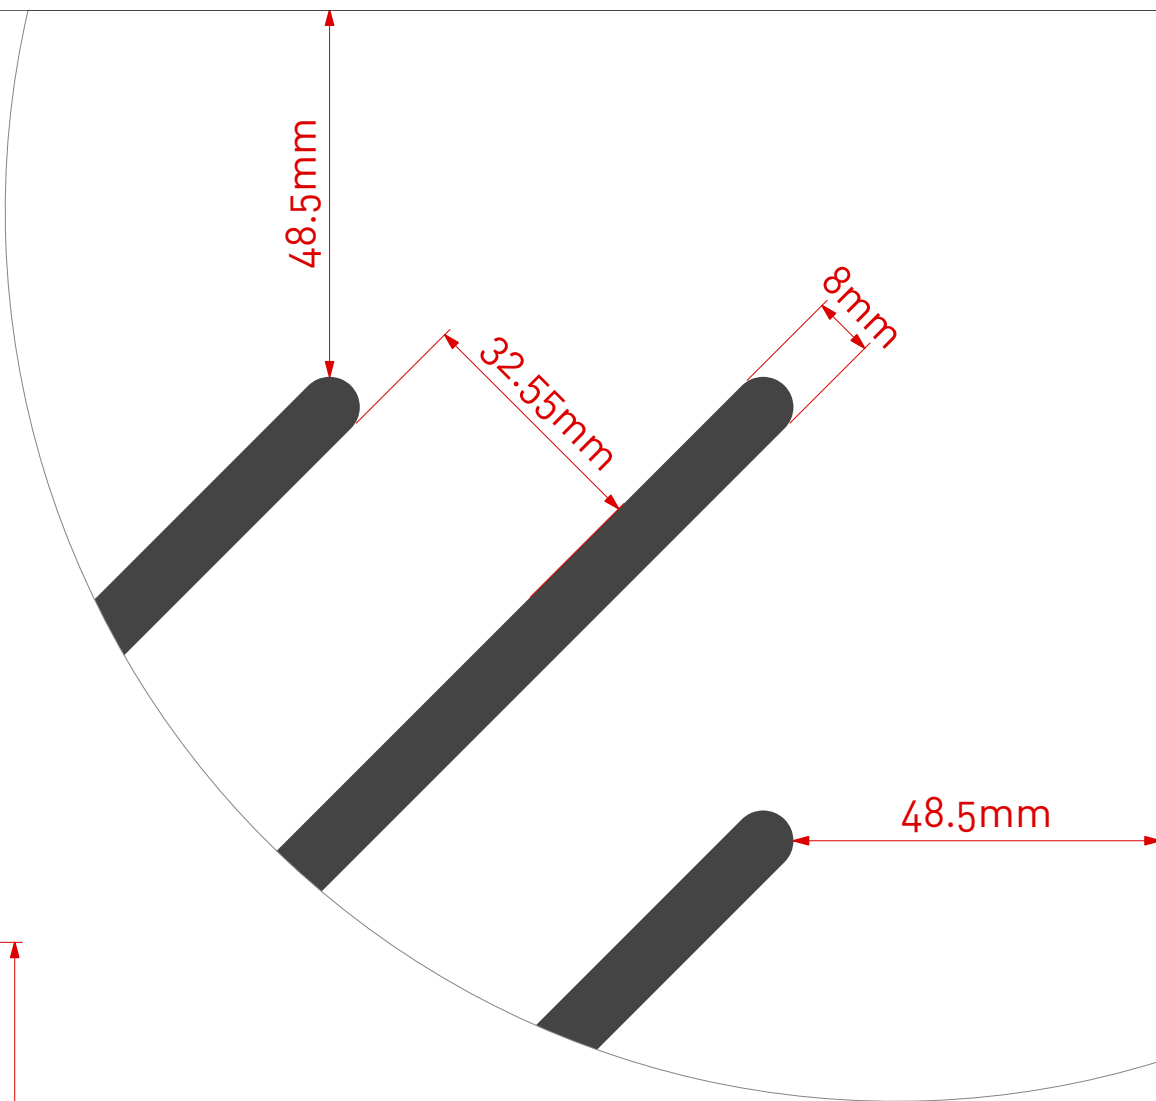

Scale 1:1 @ A3

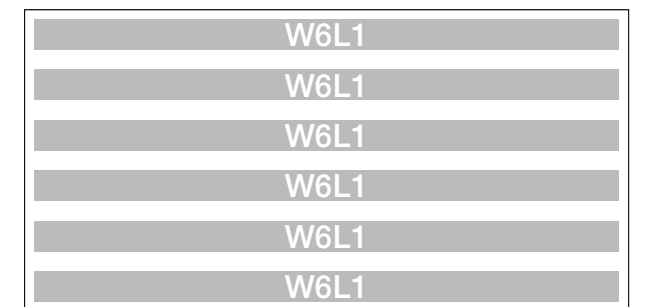

Cluster Group



asona

www.asona.co.nz

info@asona.co.nz

Tel: +64 9 525 6575

Customer: _____

Project Name: _____

Drawing Name: Round Hole Perforations

Panel Type(s): _____

Item: SA8.180.50 W6L1

Date: 29/3/23

Version: 3

Scale: 1:10 & 1:1 @ A3