



Exposed Cover Batten

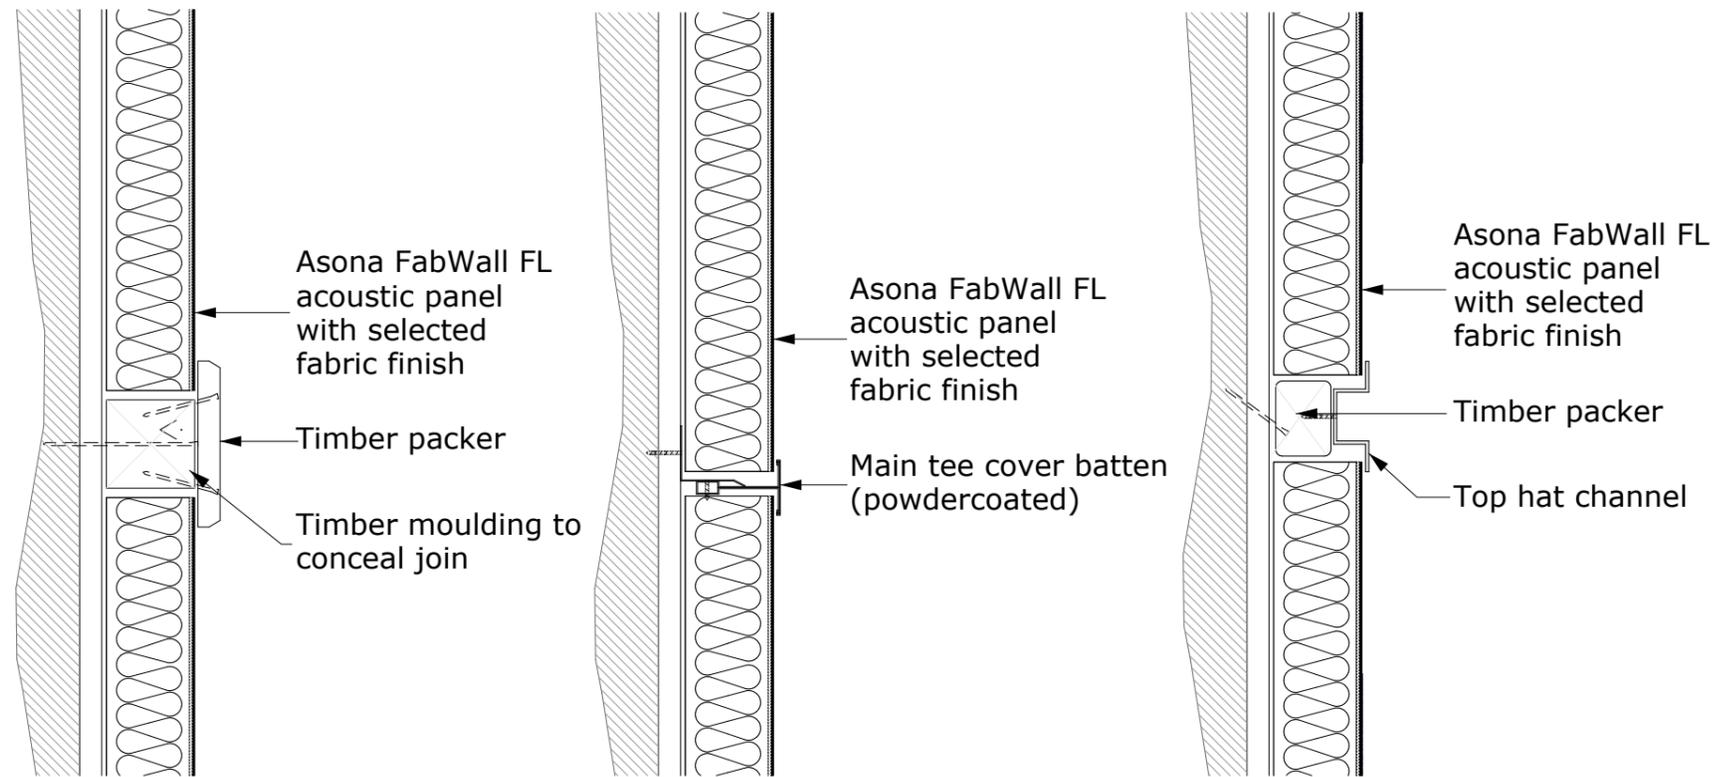

Concealed Fixing

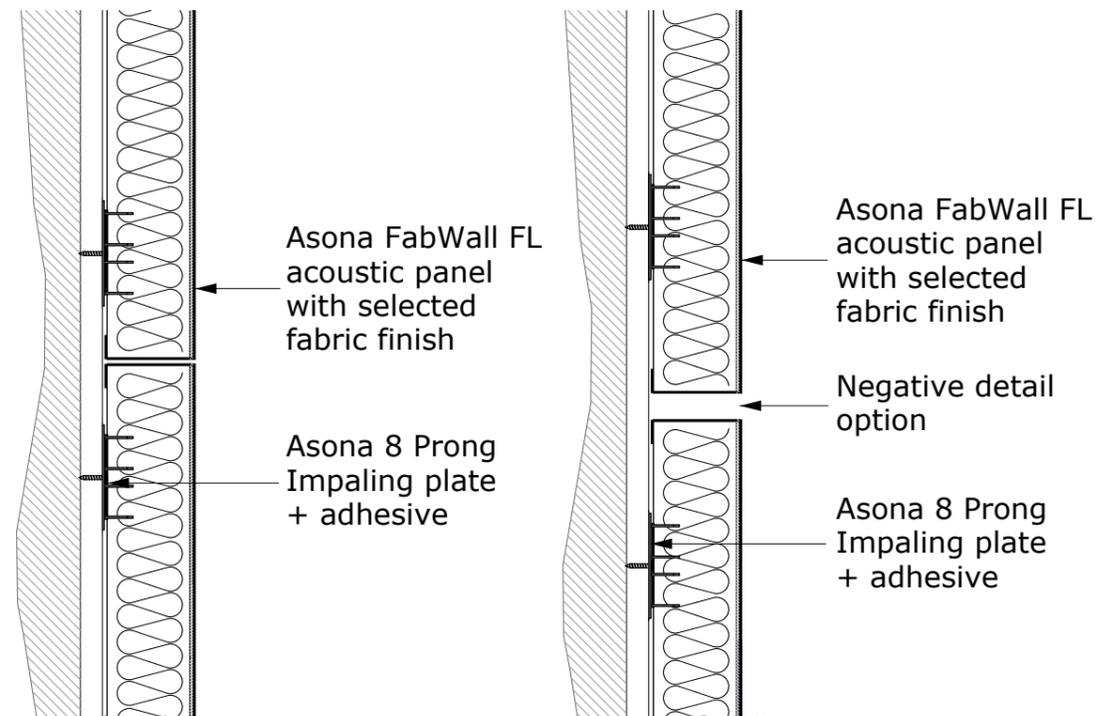

Fabwall Joint Detail Options

Product: Asona Fabwall Acoustic Wall Panel

Customer:

Project Name:

Job Number:

APPROVED

Date:

Name:

Sign:

REVISIONS

Revision 1 / /

Revision 2 / /

Revision 3 / /

View: Elevation

Drawing Number: FW-002

Drawing Date: 09/08/2023

Drawn: NJ

Scale: NTS



www.asona.co.nz

info@asona.co.nz

Unit 12/14, 7 Cain Rd, Penrose,
Auckland 1061, New Zealand

Tel: +64 9 525 6575

asona