



Side Impaling Bracket Locations

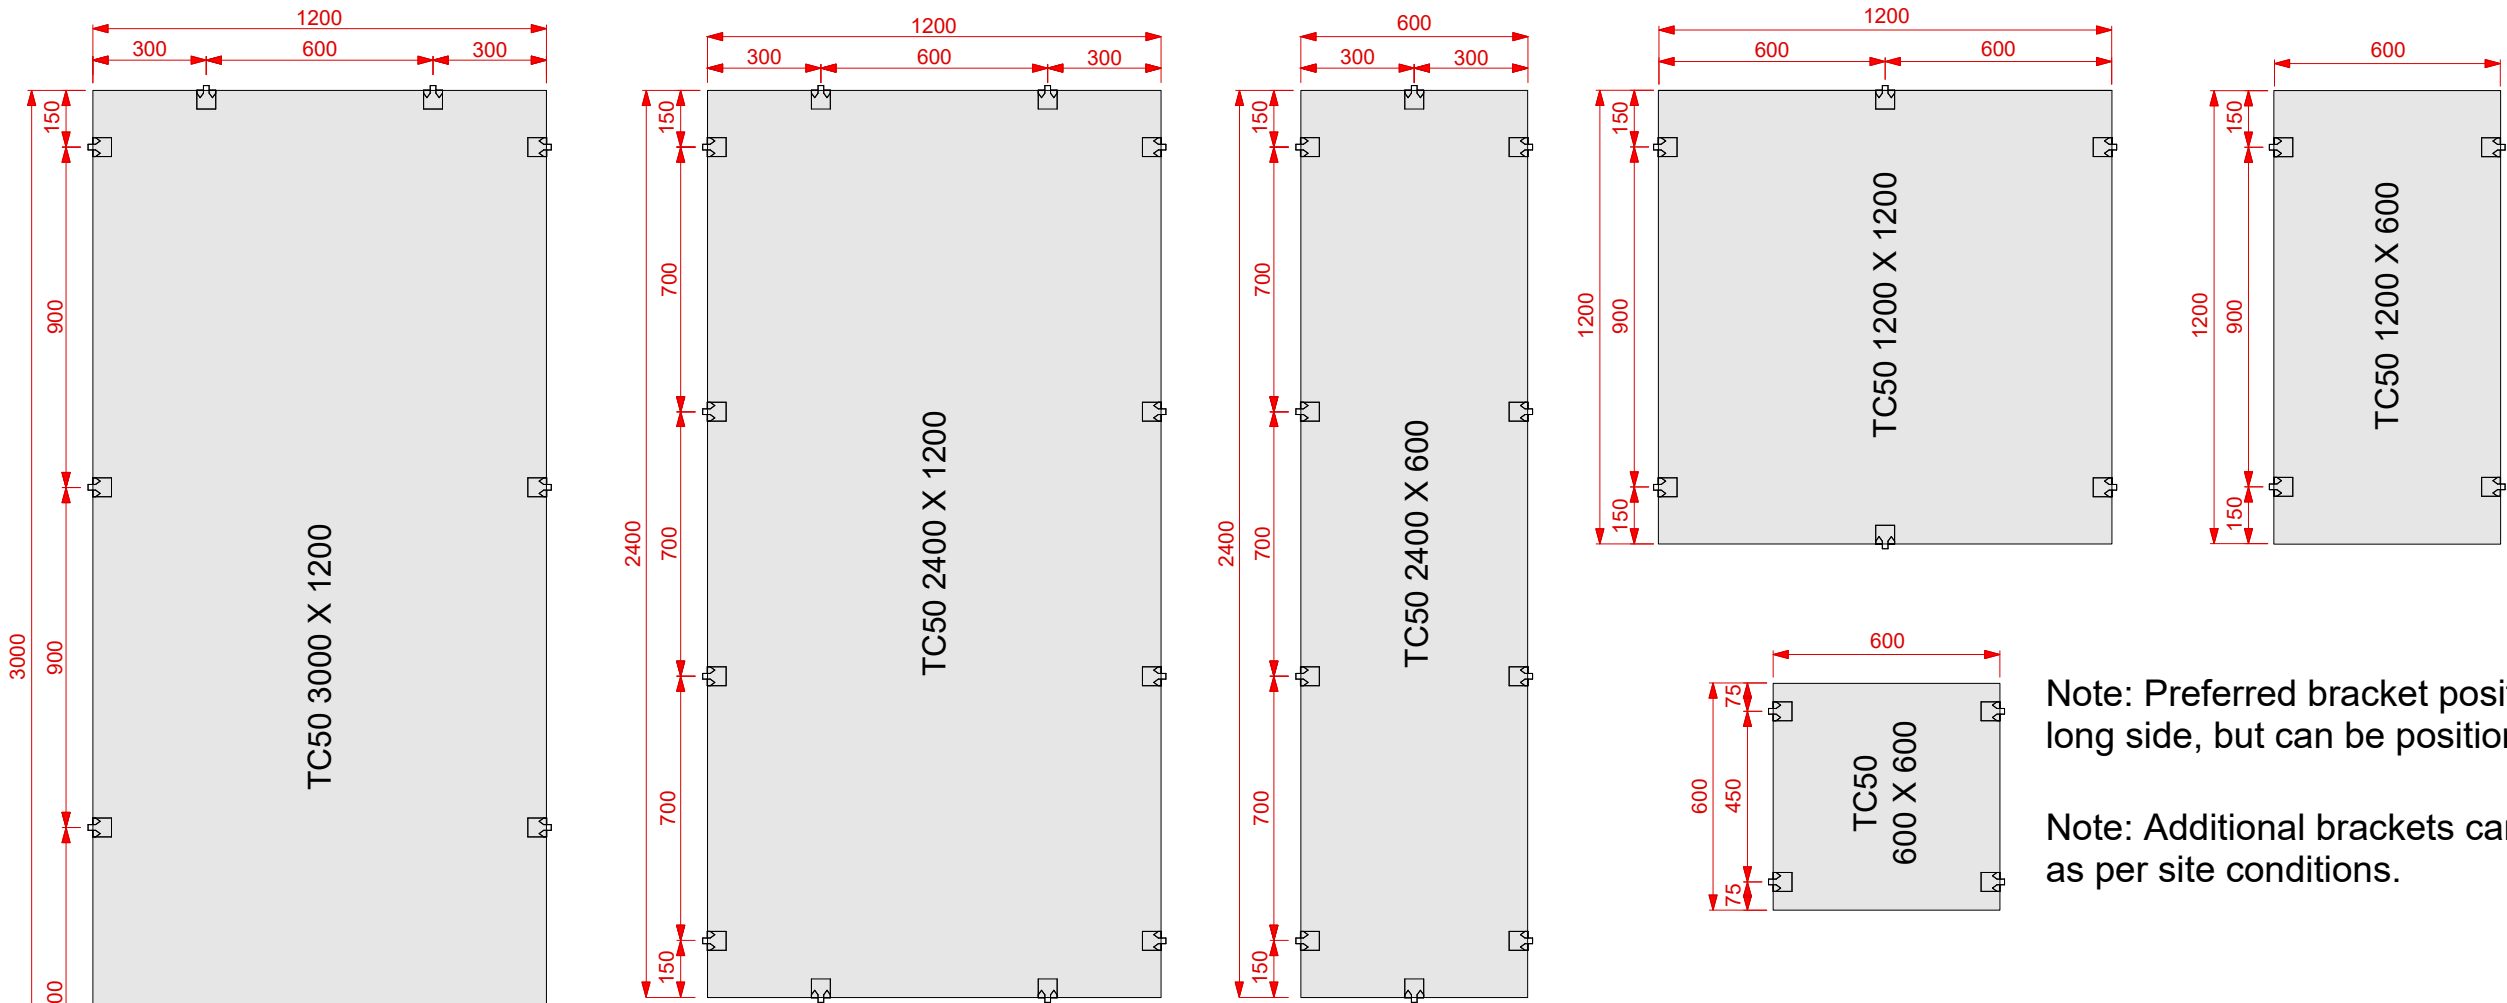


Panel Size	No. Of SIBs
3000 x 1200	x12
2400 x 1200	x12
2400 x 600	x10
1200 x 1200	x6
1200 x 600	x4
600 x 600	x4

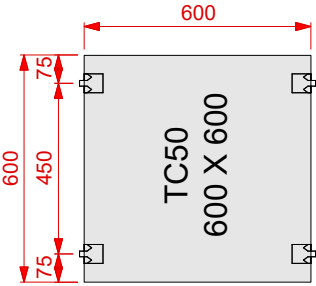


Note: Preferred bracket position at 150mm from corner of long side, but can be positioned between 100mm - 300mm.

Note: Additional brackets can be installed as required as per site conditions.

Fixing Option 1

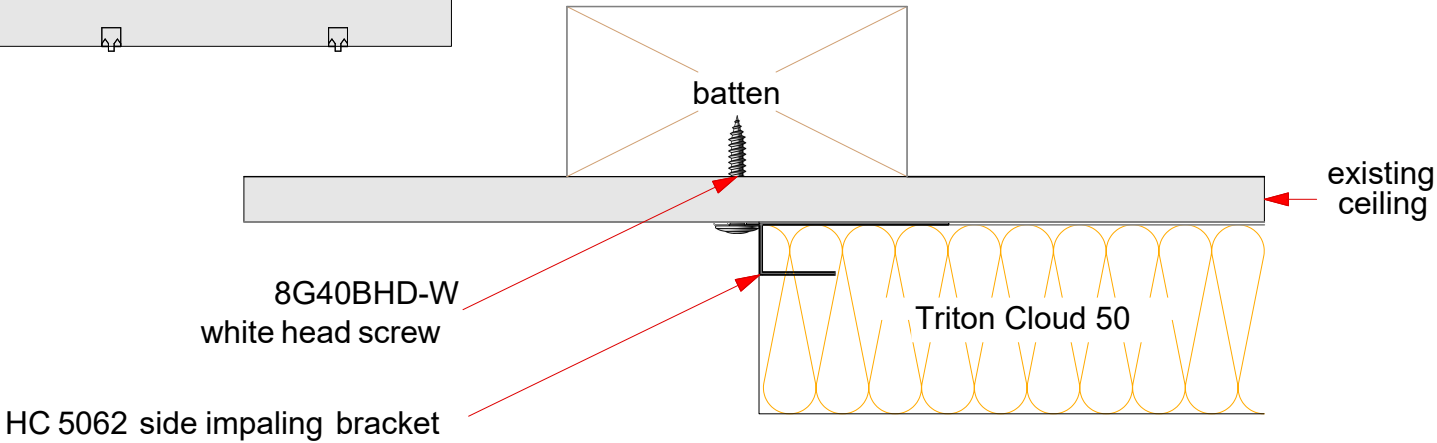

Fixing Option 2

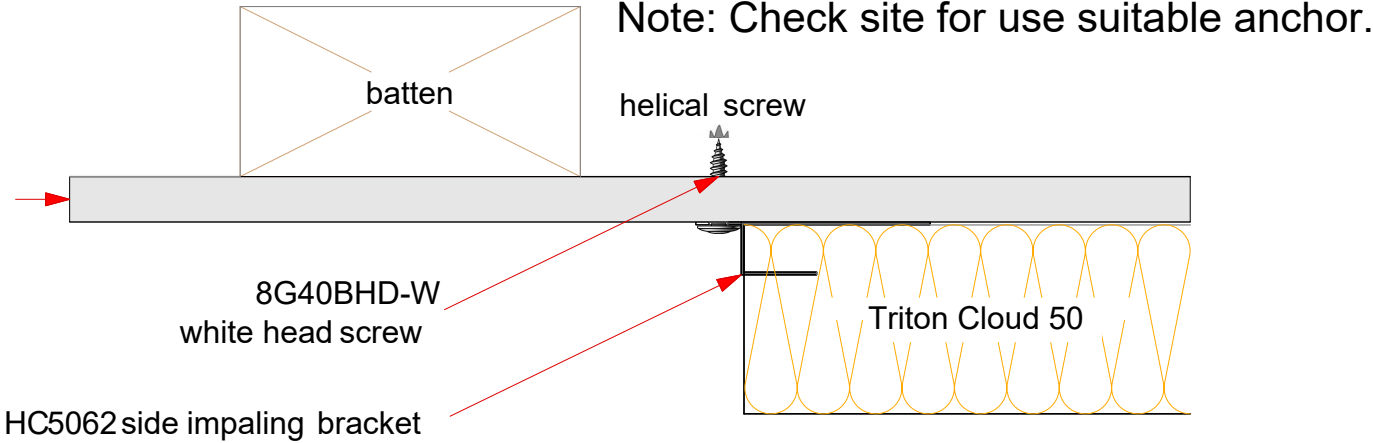

Note: Check site for use suitable anchor.

Triton Cloud 50 Panel Direct Fix

Product: Triton Cloud 50 VG Edged Panel

Customer:

Project Name: Side Impaling Brackets Positioning

Job Number:

APPROVED

Date:

Name:

Sign:

NOTES

View: Plan & Section

Drawing Number: TC-FL16 V1

Drawing Date: 10/10/2023

Drawn: NJ

Scale: 1:20 & 1:2