
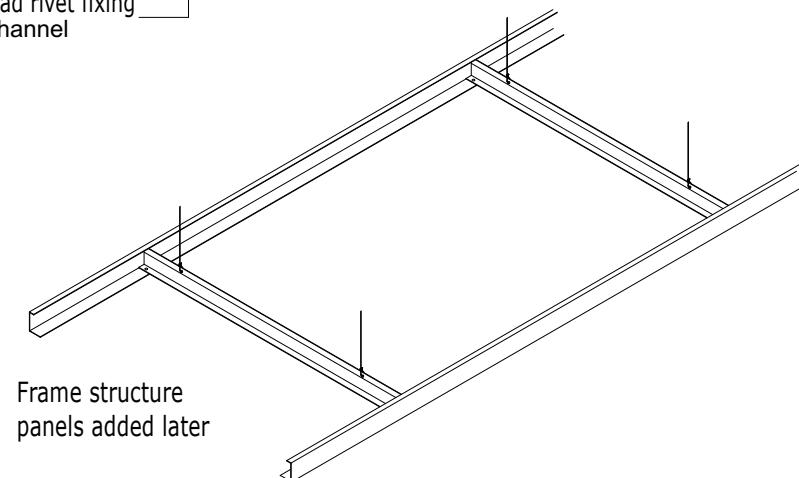


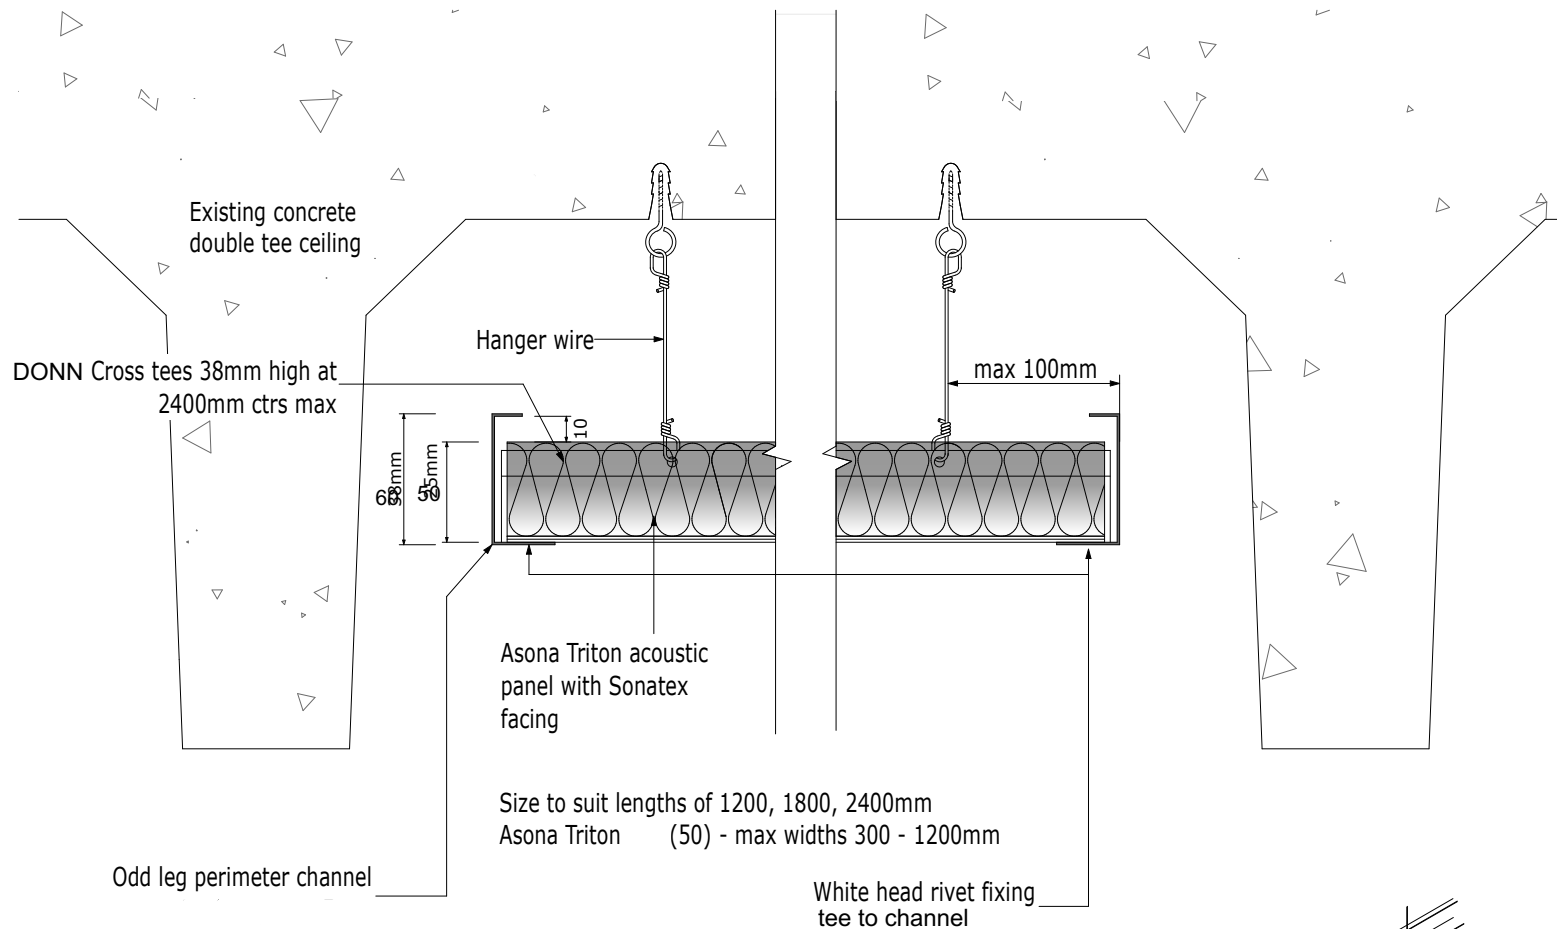

Title:

Concrete Double Tee Ceiling
Hangar Wire - TR50

Product:

Asona Triton Acoustic Panel
(40)(50)mm

Description:

Asona Triton acoustic panel with sonatex facing. Triton panels available in various thicknesses.
50mm - NRC 1.00

Drawing No.: TR-004-2

Rev No.: 002

Scale: NTS

Date: 09/02/2023

Ph: +64 (0)9 5256575

Fax: +64 (0)9 5256579

Email: info@asona.co.nz

Web: www.asona.co.nz



asona

© 2023 copyright asona ltd