


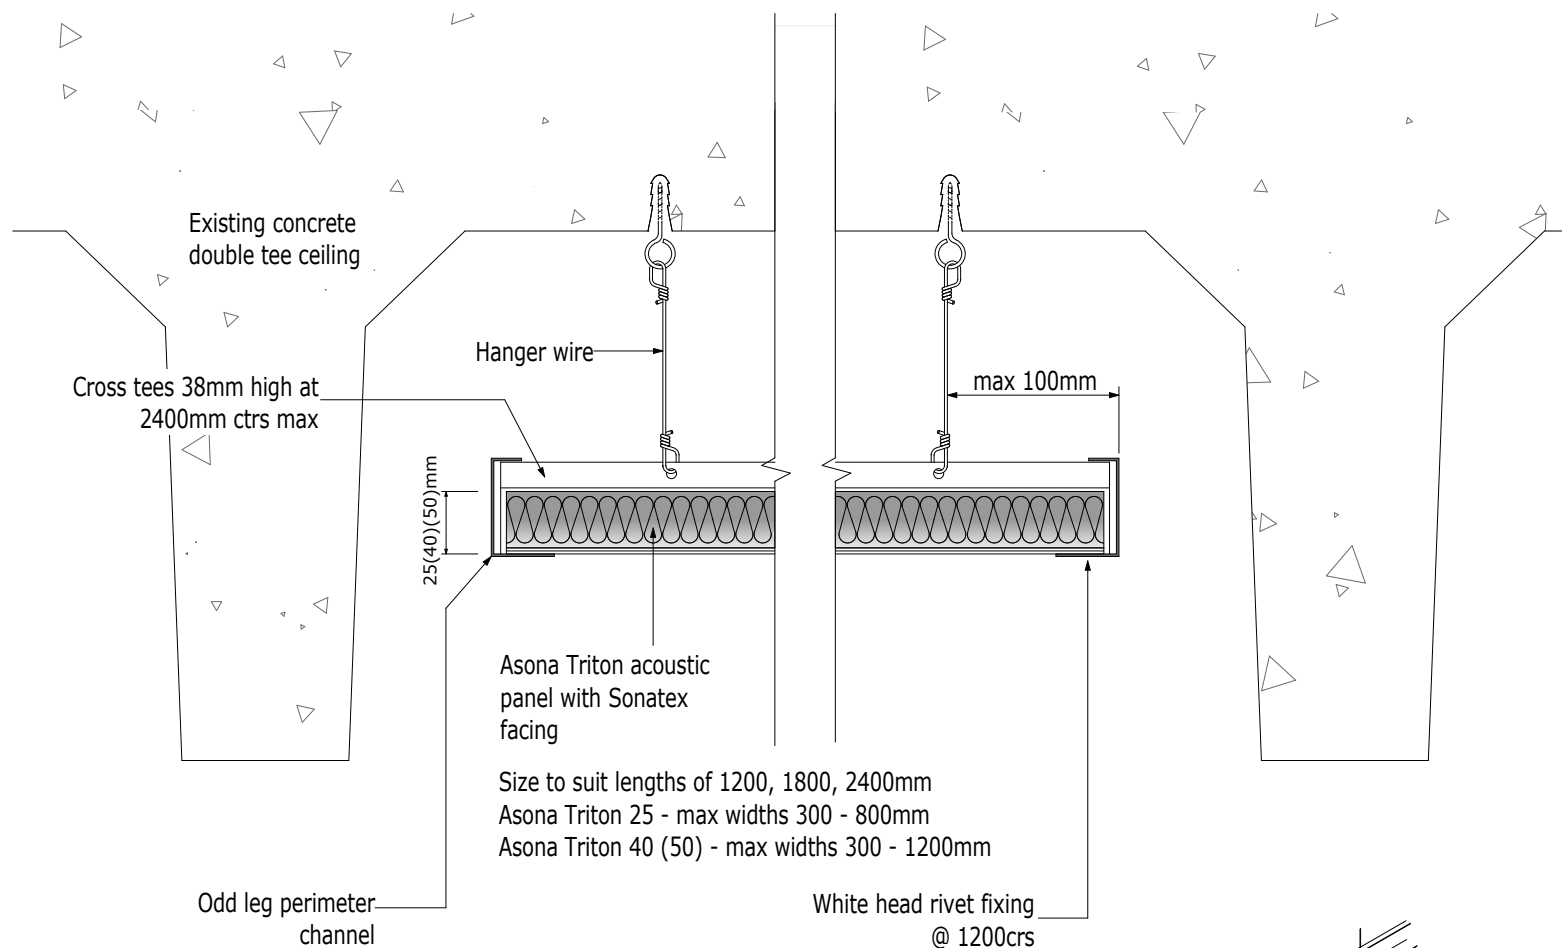

Title:

Concrete Double Tee Ceiling
Hanger Wire

Product:

Asona Triton Acoustic Panel

Description:

Asona Triton acoustic panel with sonatex facing. Triton panels available in various thicknesses.
 25mm - NRC 0.75
 40mm - NRC 0.90
 50mm - NRC 1.00

Drawing No.: TR-004

Rev No.: 002

Scale: A4 @ 1:3

Date: 18/02/2016

Ph: +64 (0)9 5256575

Fax: +64 (0)9 5256579

Email: info@asona.co.nz

Web: www.asona.co.nz



asona

© 2014 copyright asona ltd