


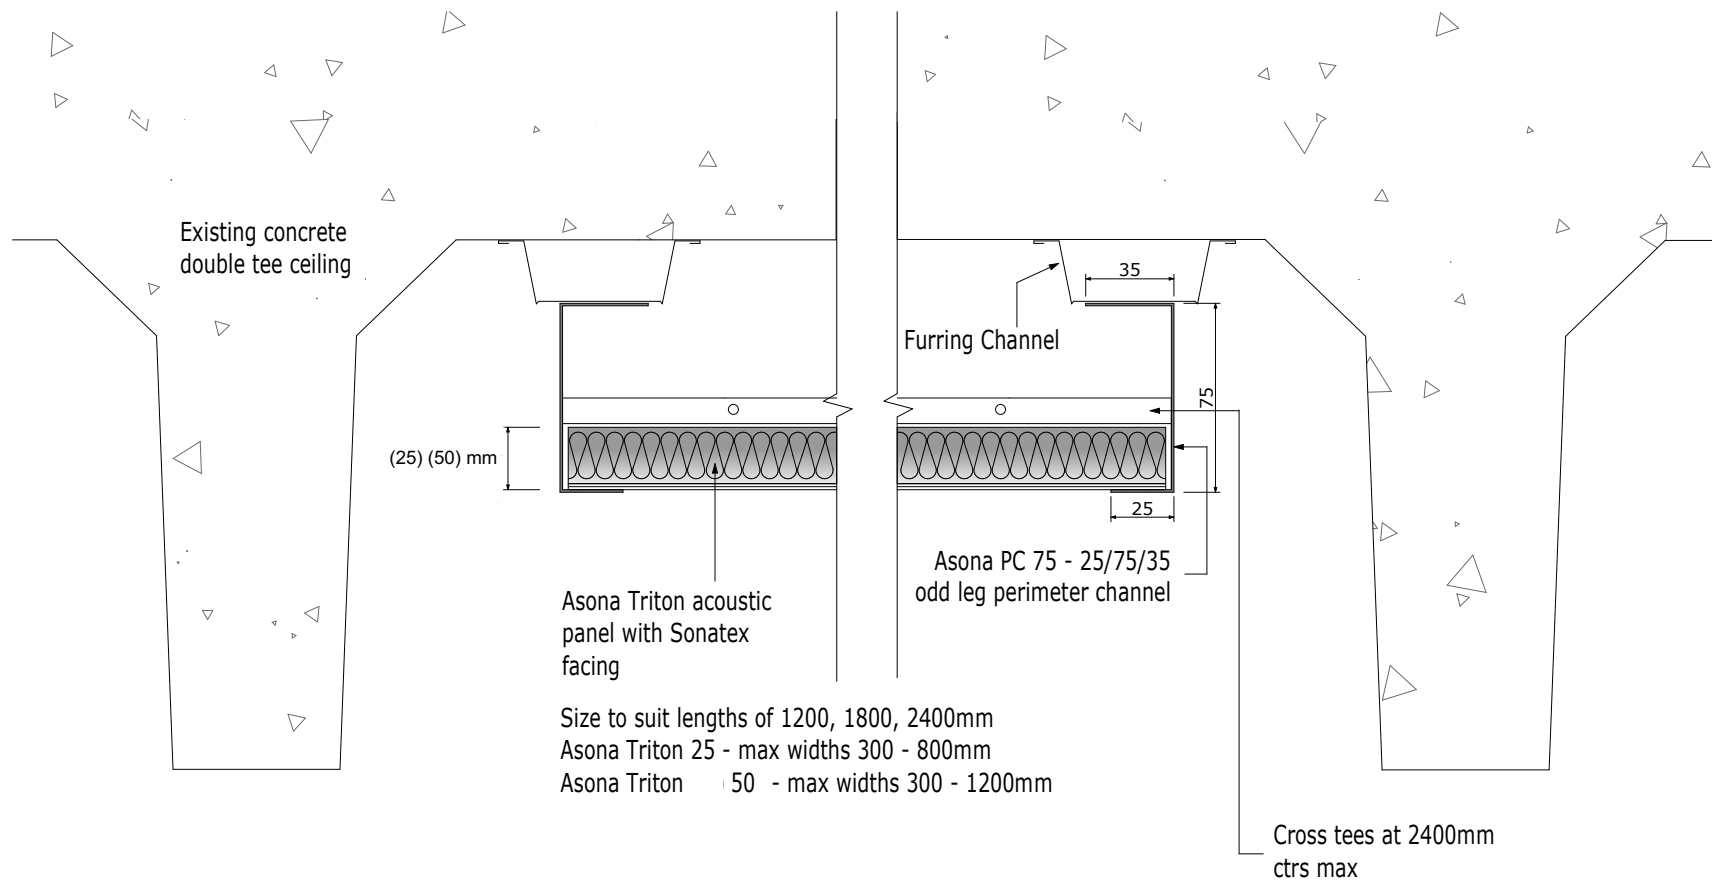

Title:

Concrete Double Tee Ceiling
Furring Channel

Product:

Asona Triton Acoustic Panel

Description:

Asona Triton acoustic panel with sonatex facing. Triton panels available in various thicknesses.
25mm - NRC 0.75

50mm - NRC 1.00

Drawing No.: TR-005

Rev No.: 002

Scale: A4 @ 1:3

Date: 09/02/2023

Ph: +64 (0)9 5256575

Fax: +64 (0)9 5256579

Email: info@asona.co.nz

Web: www.asona.co.nz



asona

© 2023 copyright asona ltd